


3050mm  
ADDITION

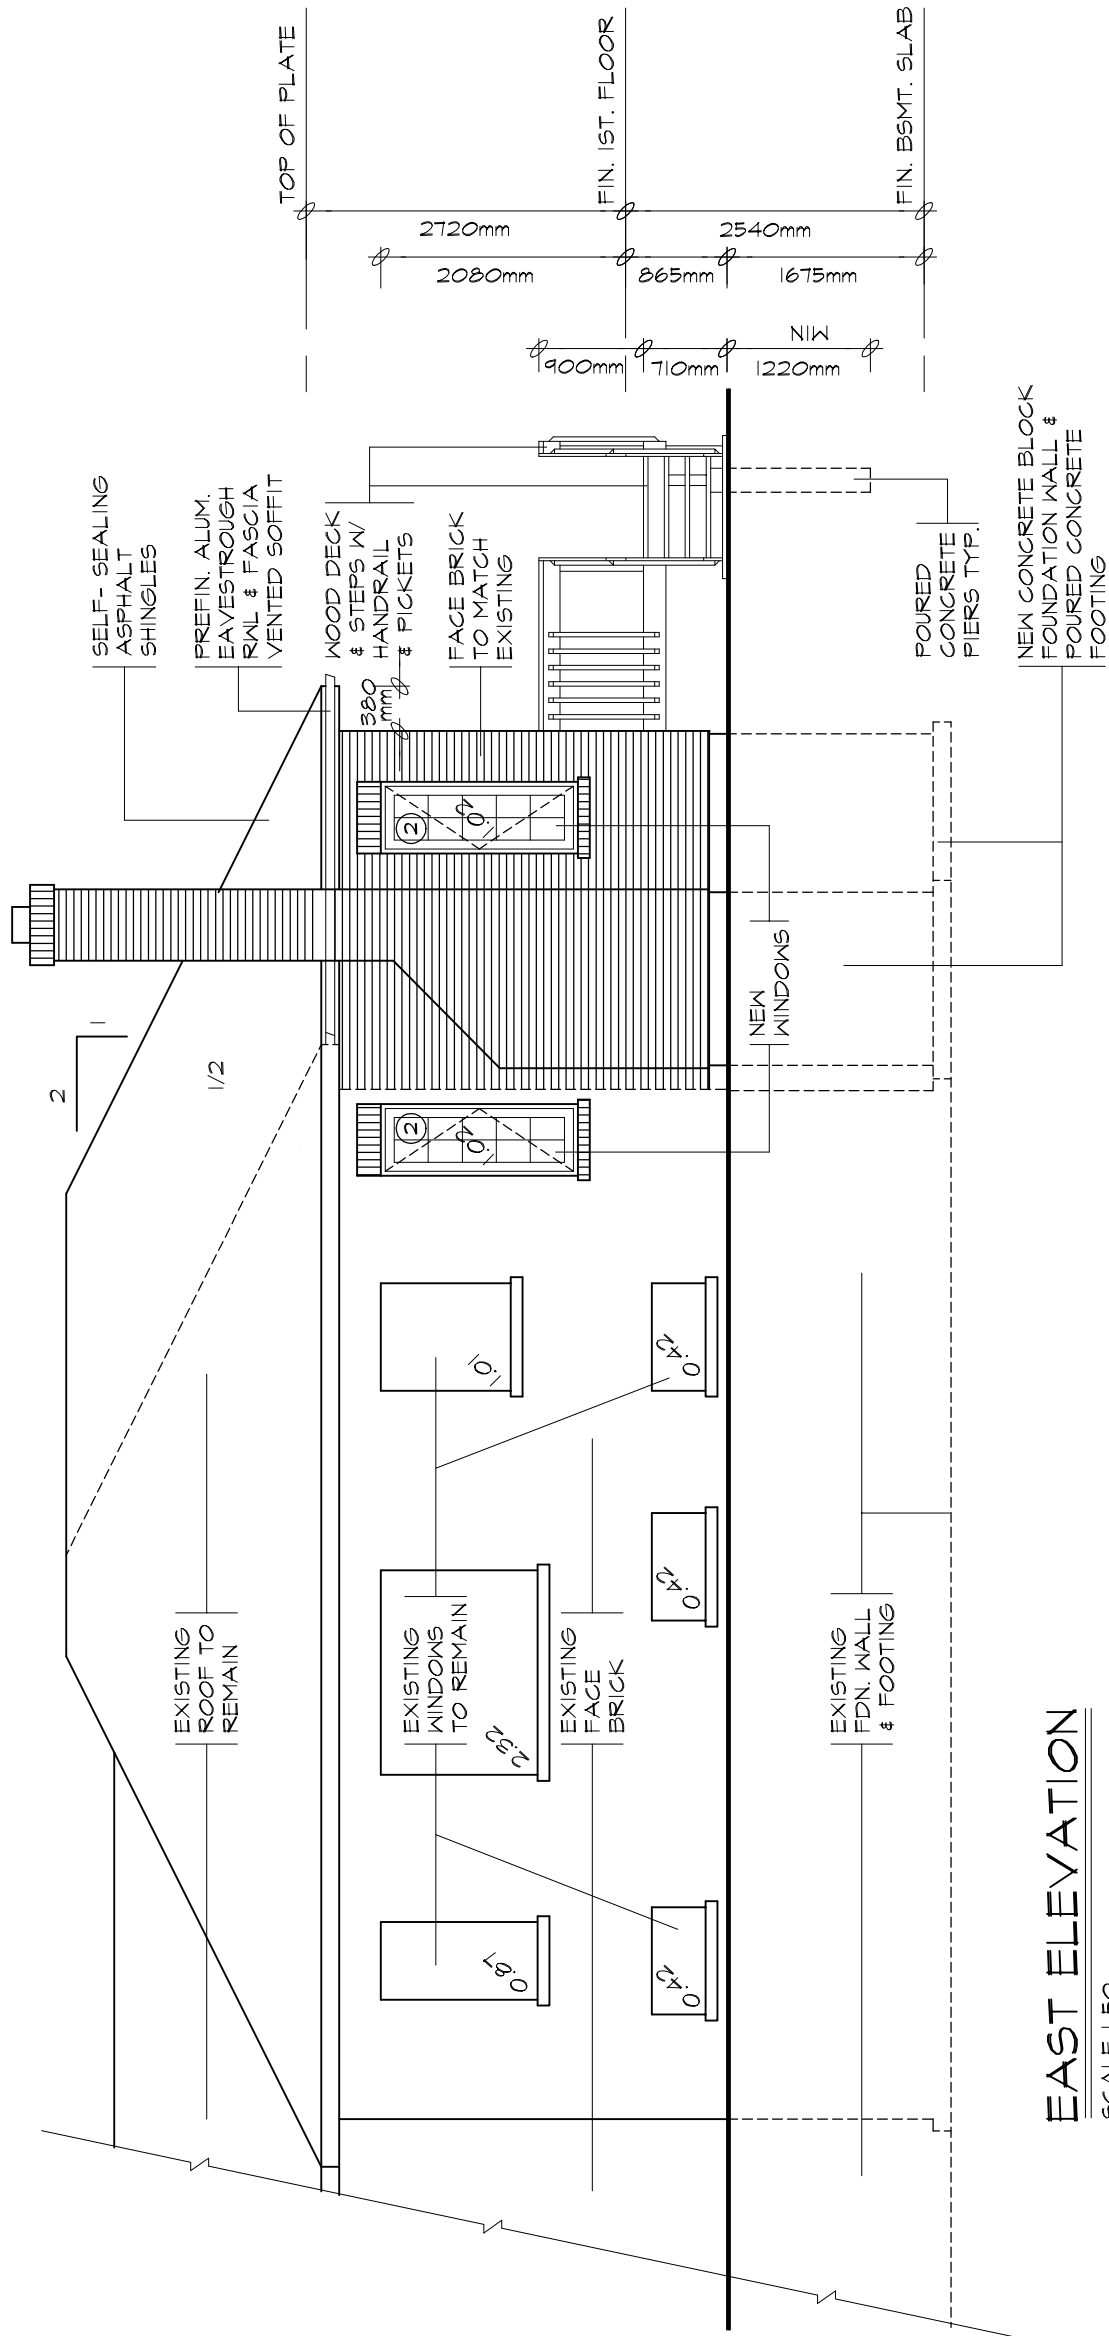

# EAST ELEVATION

SCALE 1:50

## UNPROTECTED OPENINGS

WALL AREA	38.99m <sup>2</sup>
LIMITING DISTANCE	3050mm @ 19.43%
MAX. ALLOWABLE OPENINGS	7.50m <sup>2</sup>
TOTAL OPENINGS PROVIDED	7.50m <sup>2</sup>